



# HIGHWAY AT WOODMANCOTE IN THE COUNTY OF GLOUCESTER

JH6

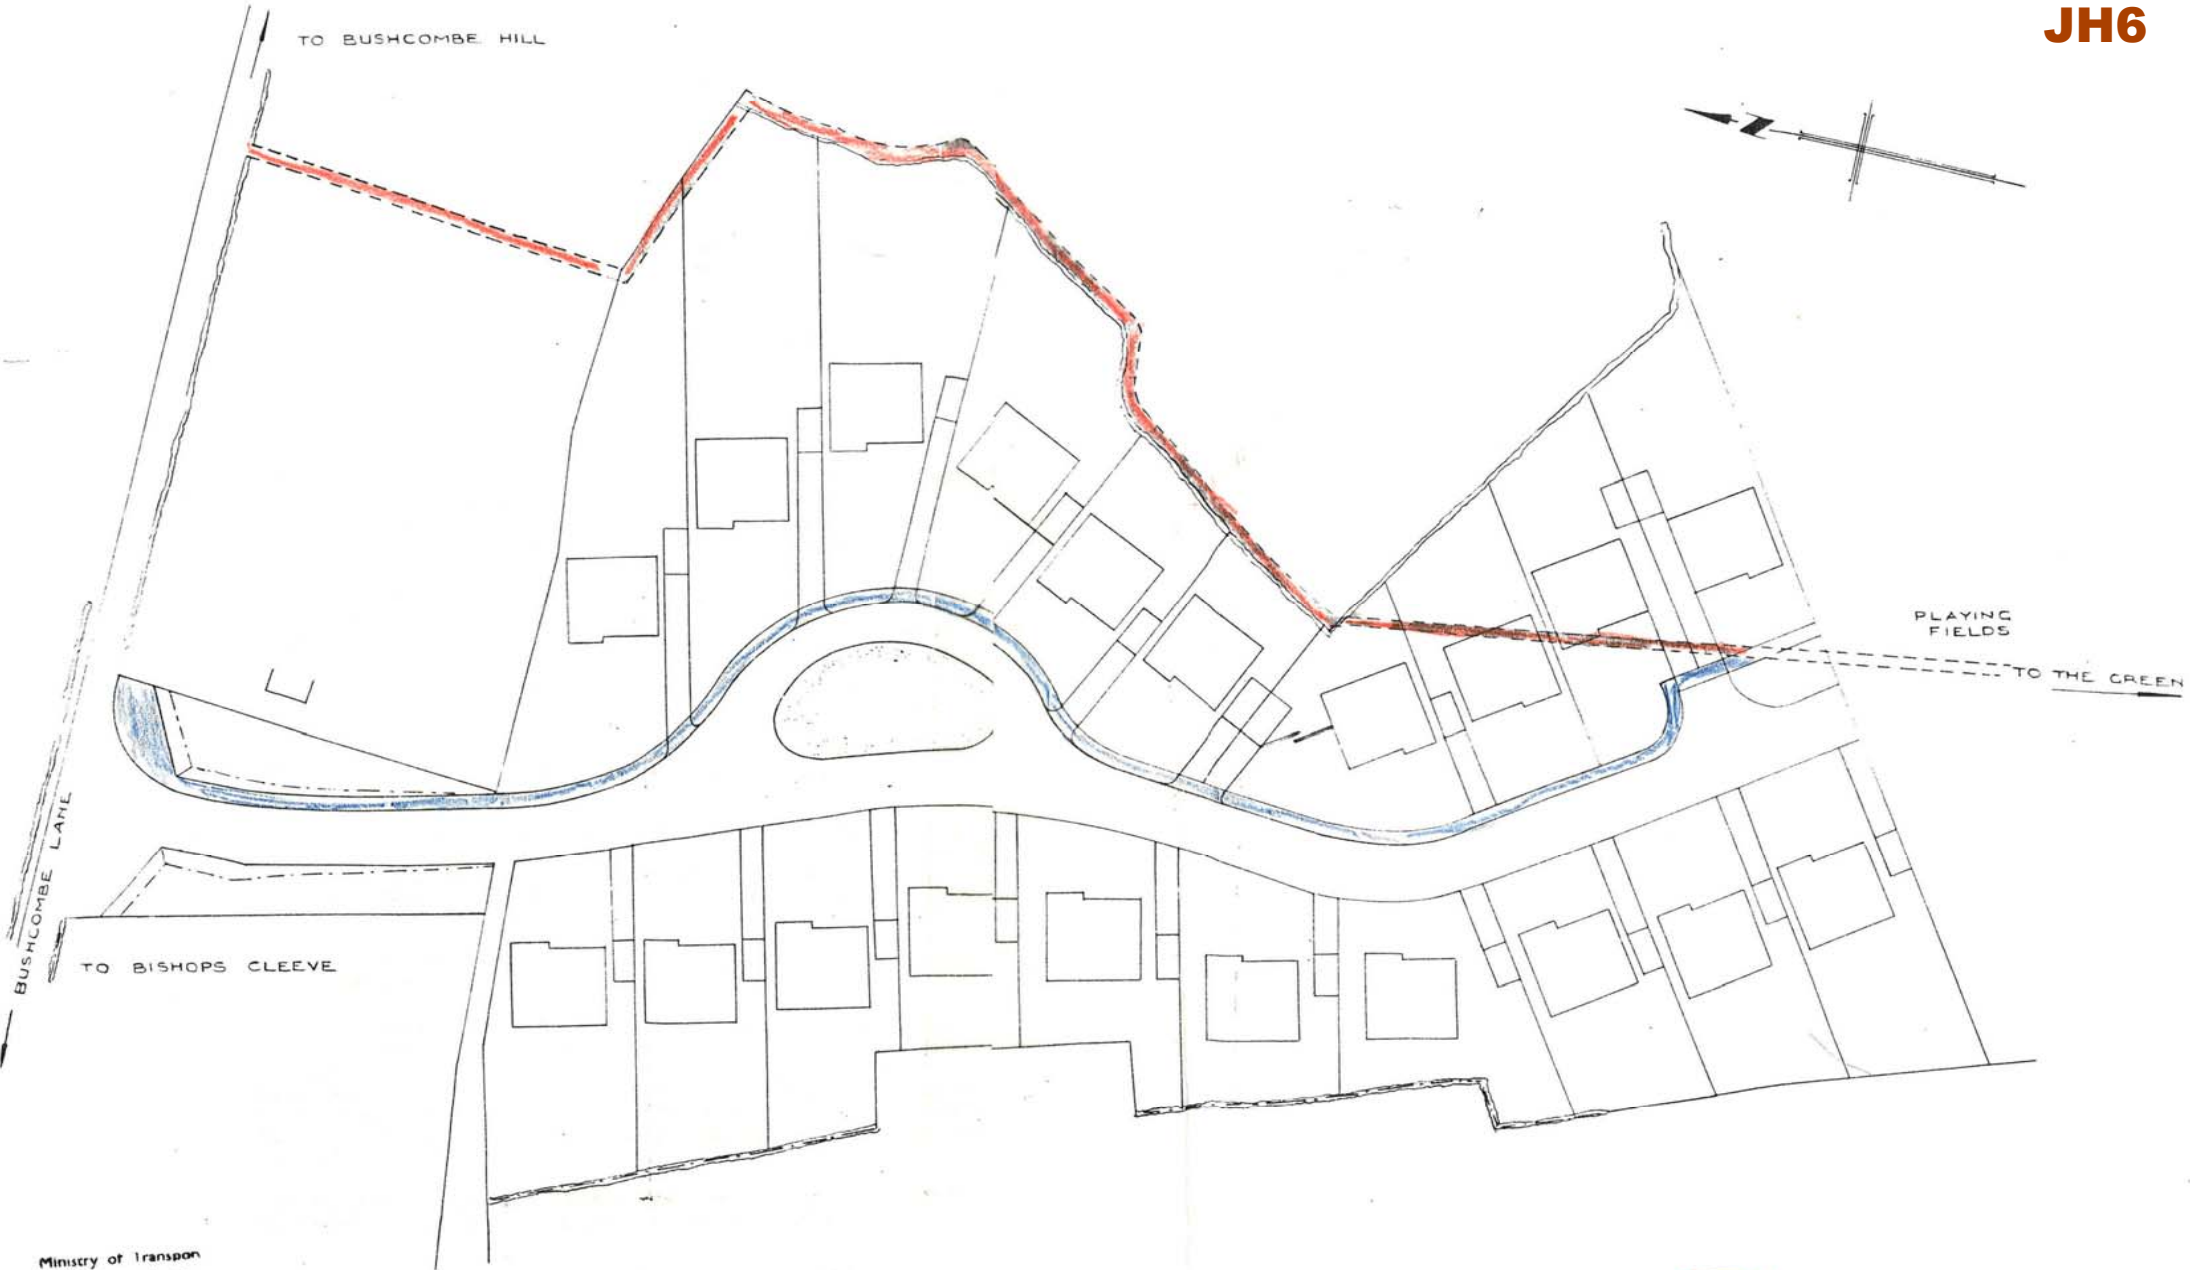

Ministry of Transport  
and Civil Aviation  
PLANS  
REGISTRY  
No. .... 813/13-75  
Date ... 22 SEP 1959

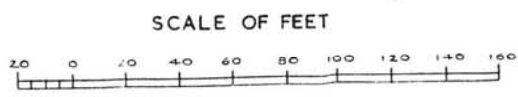

HIGHWAY TO BE STOPPED UP ..... [red shaded line]  
THE NEW HIGHWAY ..... [blue shaded line]