


P A R I S H O F S O U T H

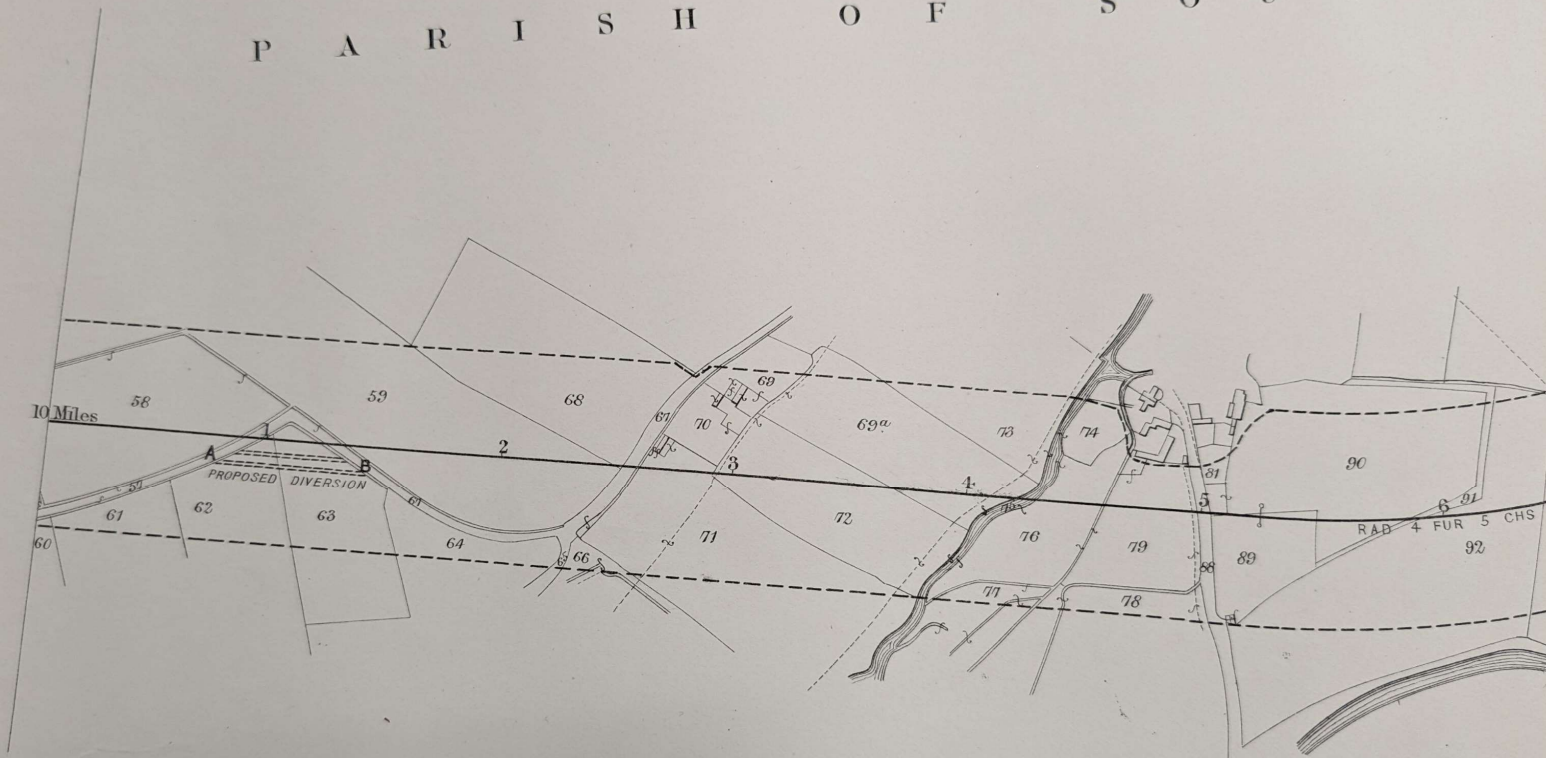

CROSS SECTION N°10

Surface of Road when diverted

CROSS SECTION N°11

Railway crosses

CROSS SECTION N°12

Railway crosses

**1Ni
Plan of Swindon
Extension
Railway, 1880
Shows western
end of
Wildmoorway
Lane, plot
number 65**